


Nord

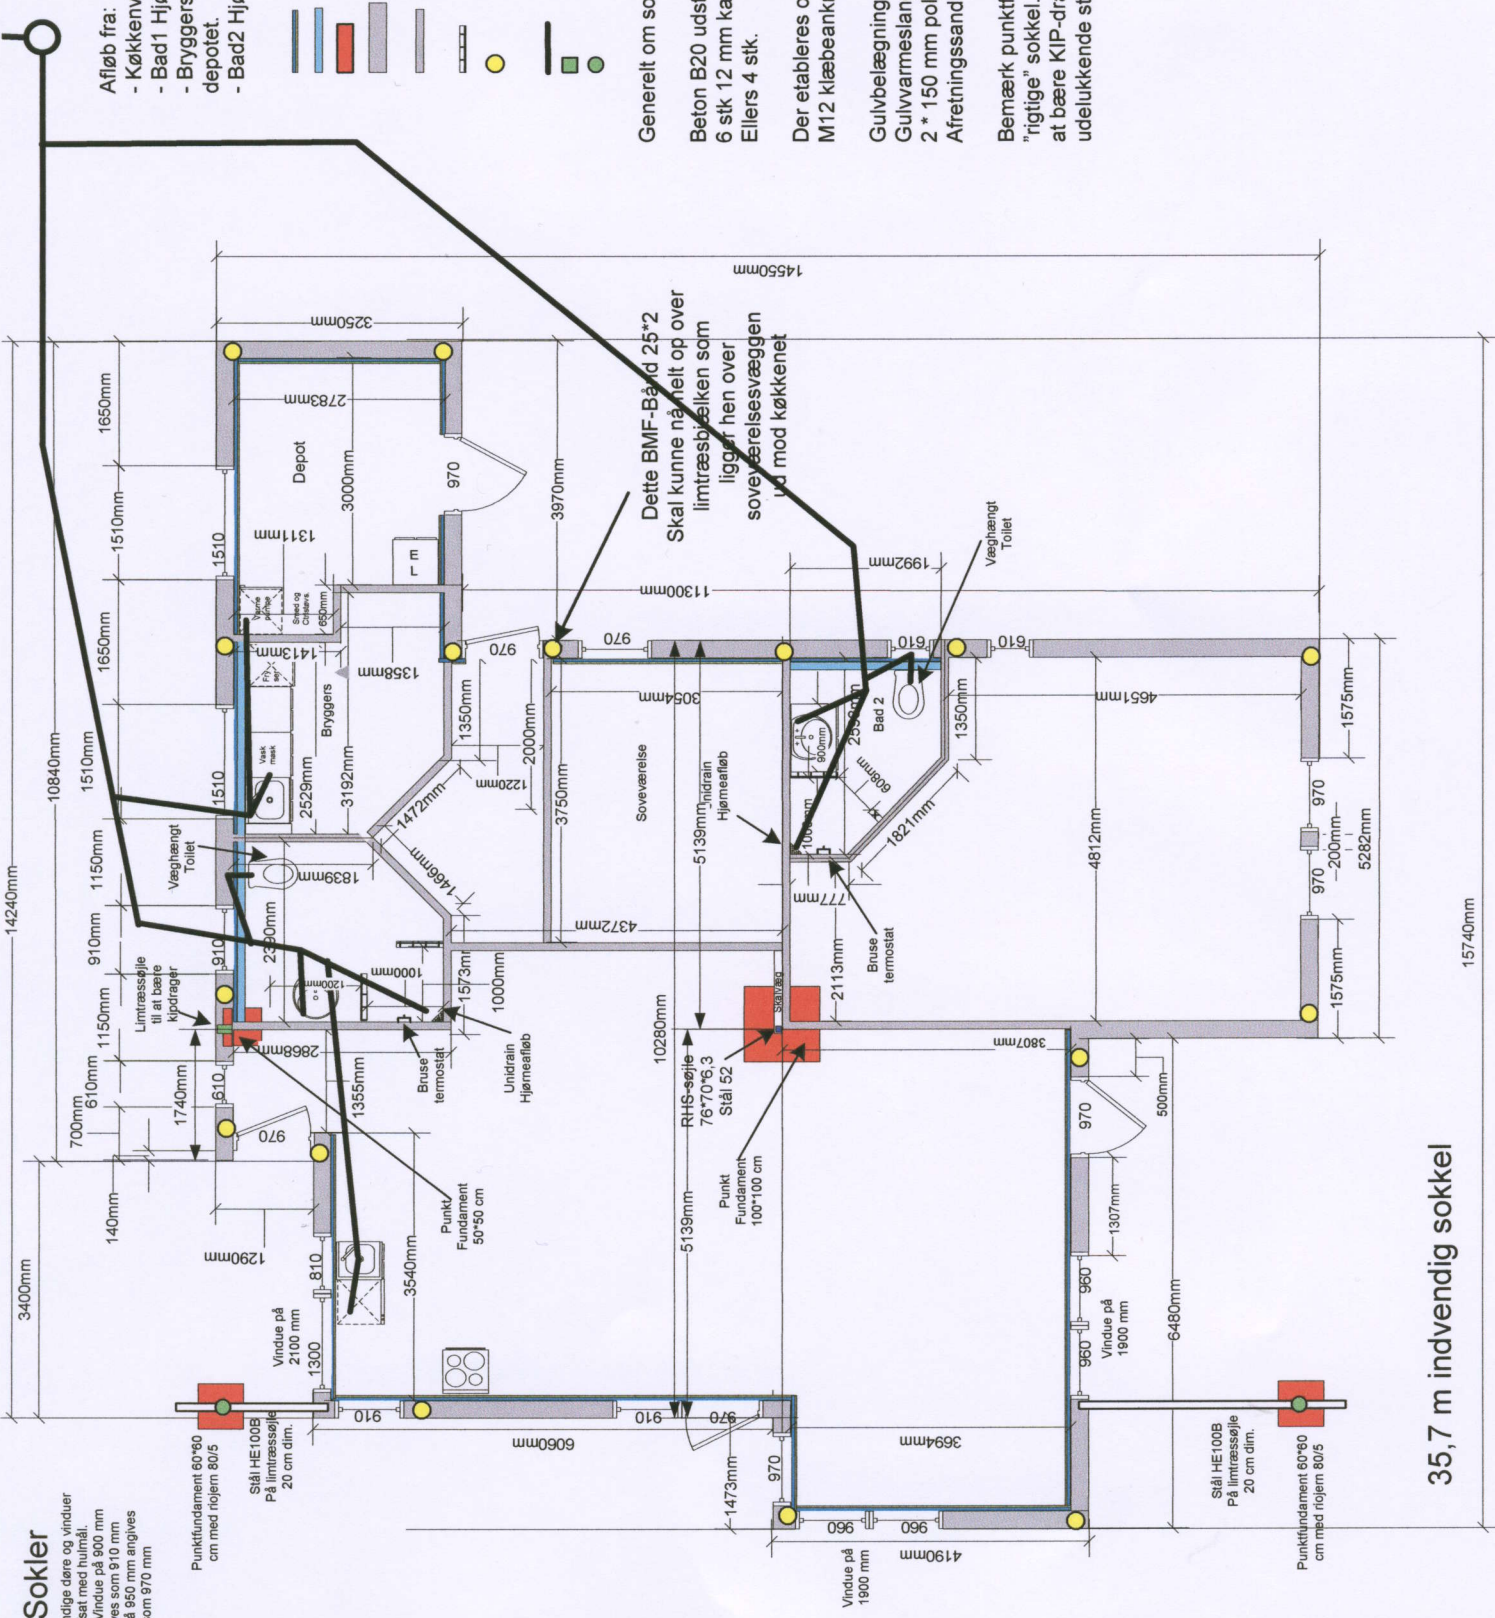

Sokler
 Alle udvendige døre og vinduer er afsat med fulndi.
 F. eks. Vindue på 800 mm angives som 910 mm.
 Døre på 850 mm angives som 970 mm.

Punktfundament 60*60 cm med riojern 80/5

Stål HE100B På limtræssøjle 20 cm dim.

Vindue på 2100 mm

1300

810

3540mm

Punkt Fundament 50*50 cm

1290mm

970

1740mm

610mm

700mm

140mm

3400mm

1150mm

910mm

1510mm

10840mm

1650mm

1510mm

1650mm

3250mm

2783mm

1650mm

1510mm

1510

1311mm

3000mm

970

3970mm

14550mm

11300mm

1992mm

610

1992mm

Væghængt Toilet

4651mm

1575mm

970

970

200mm

5282mm

1575mm

970

1575mm

970

